



ALTERNATE COLOR COMBINATIONS

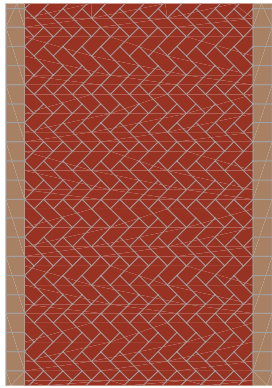

Colored Border

COLOR AVAILABILITY

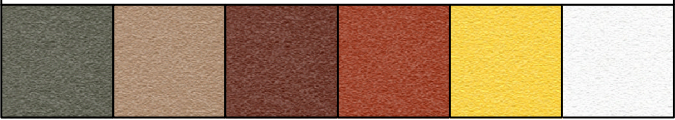


Field Gray Sonoma Sand Colonial Brick Santa Fe Clay Yellow White

AVAILABLE CROSSWALK WIDTHS

inches	feet	ft inch	meters
72.000	6.00 ft	6 ft 0 in	1.83 m
82.300	6.86 ft	6 ft 10 in	2.09 m
96.000	8.00 ft	8 ft 0 in	2.44 m
109.700	9.14 ft	9 ft 2 in	2.79 m
120.000	10.00 ft	10 ft 0 in	3.05 m
130.300	10.86 ft	10 ft 10 in	3.31 m
144.000	12.00 ft	12 ft 0 in	3.66 m
168.000	14.00 ft	14 ft 0 in	4.27 m
192.000	16.00 ft	16 ft 0 in	4.88 m
216.000	18.00 ft	18 ft 0 in	5.49 m
240.000	20.00 ft	20 ft 0 in	6.10 m

NOTE: Widths measure inside to inside of transverse lines

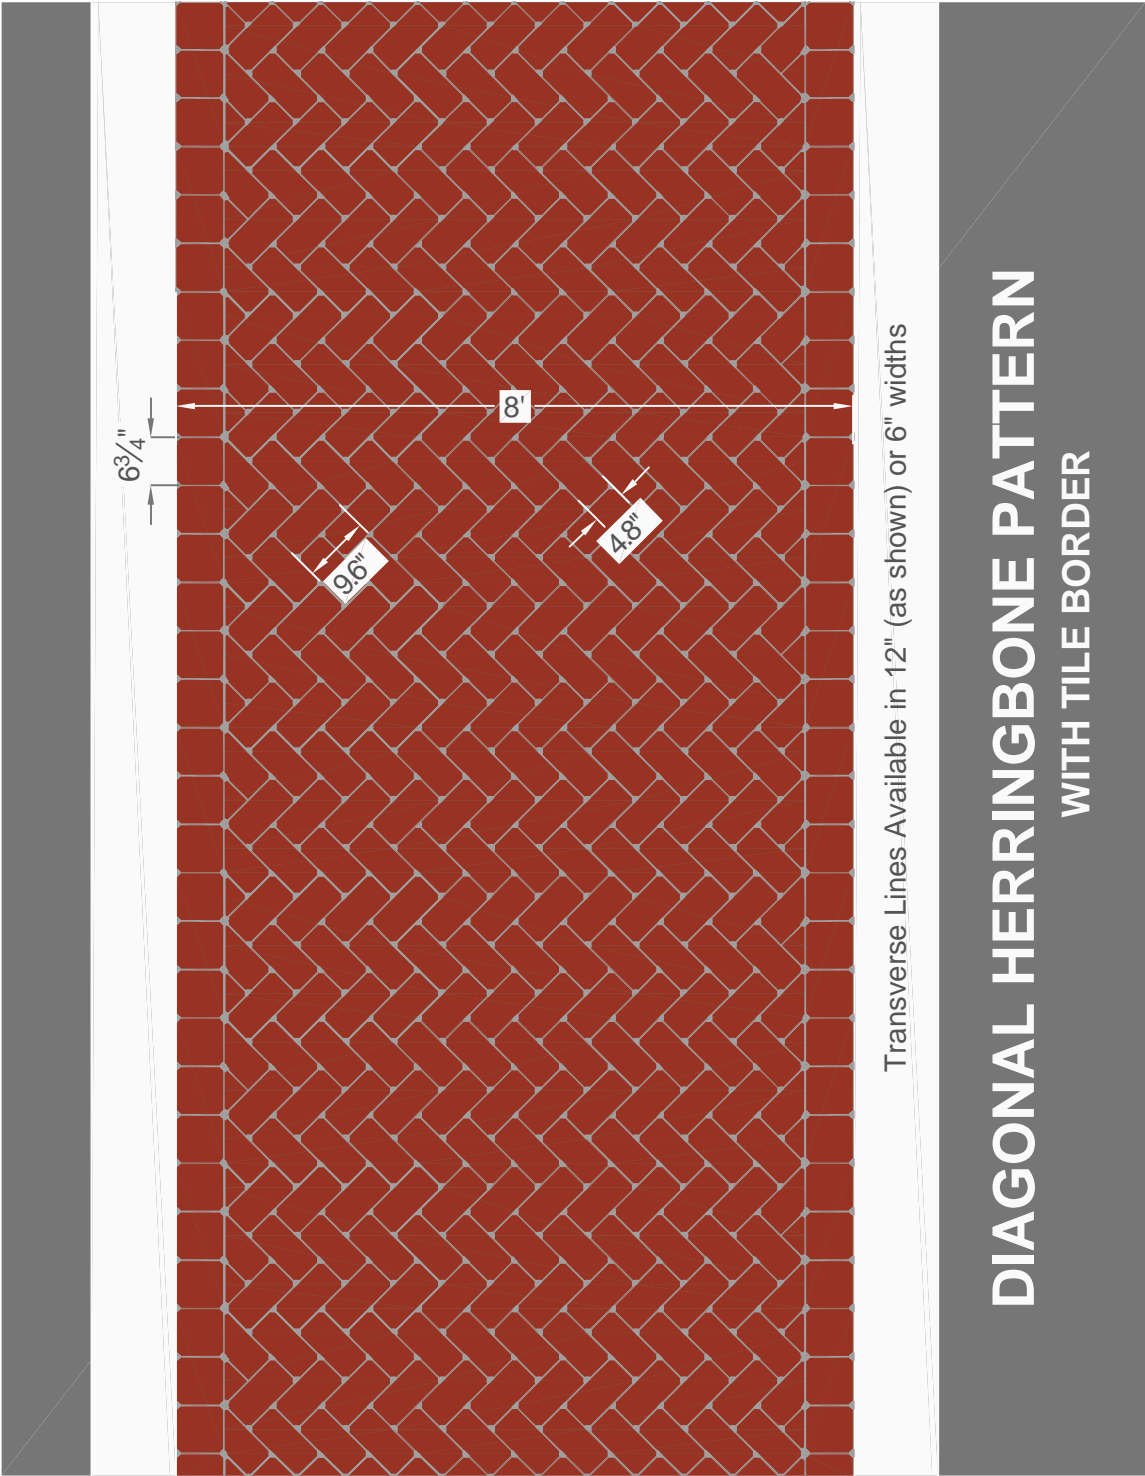

Transverse Lines Available in 12" (as shown) or 6" widths

DIAGONAL HERRINGBONE PATTERN
WITH TILE BORDER